


**Liste de coordonnées**

N°	X	Y
4	535.62	538.34
5	535.06	529.88
7	533.32	524.12
8	532.44	510.20
20	485.25	494.73
22	491.67	494.34
24	500.12	494.58
25	503.73	494.56
26	513.77	494.83
75	522.65	504.28
79	523.92	527.01
94	524.68	542.28
99	524.34	560.49
106	498.98	509.41
293	511.50	559.43
294	498.80	504.19
295	511.72	504.24
300	501.11	558.58
1001	500.00	500.00
1002	523.50	500.23

**PLAN TERRIER**

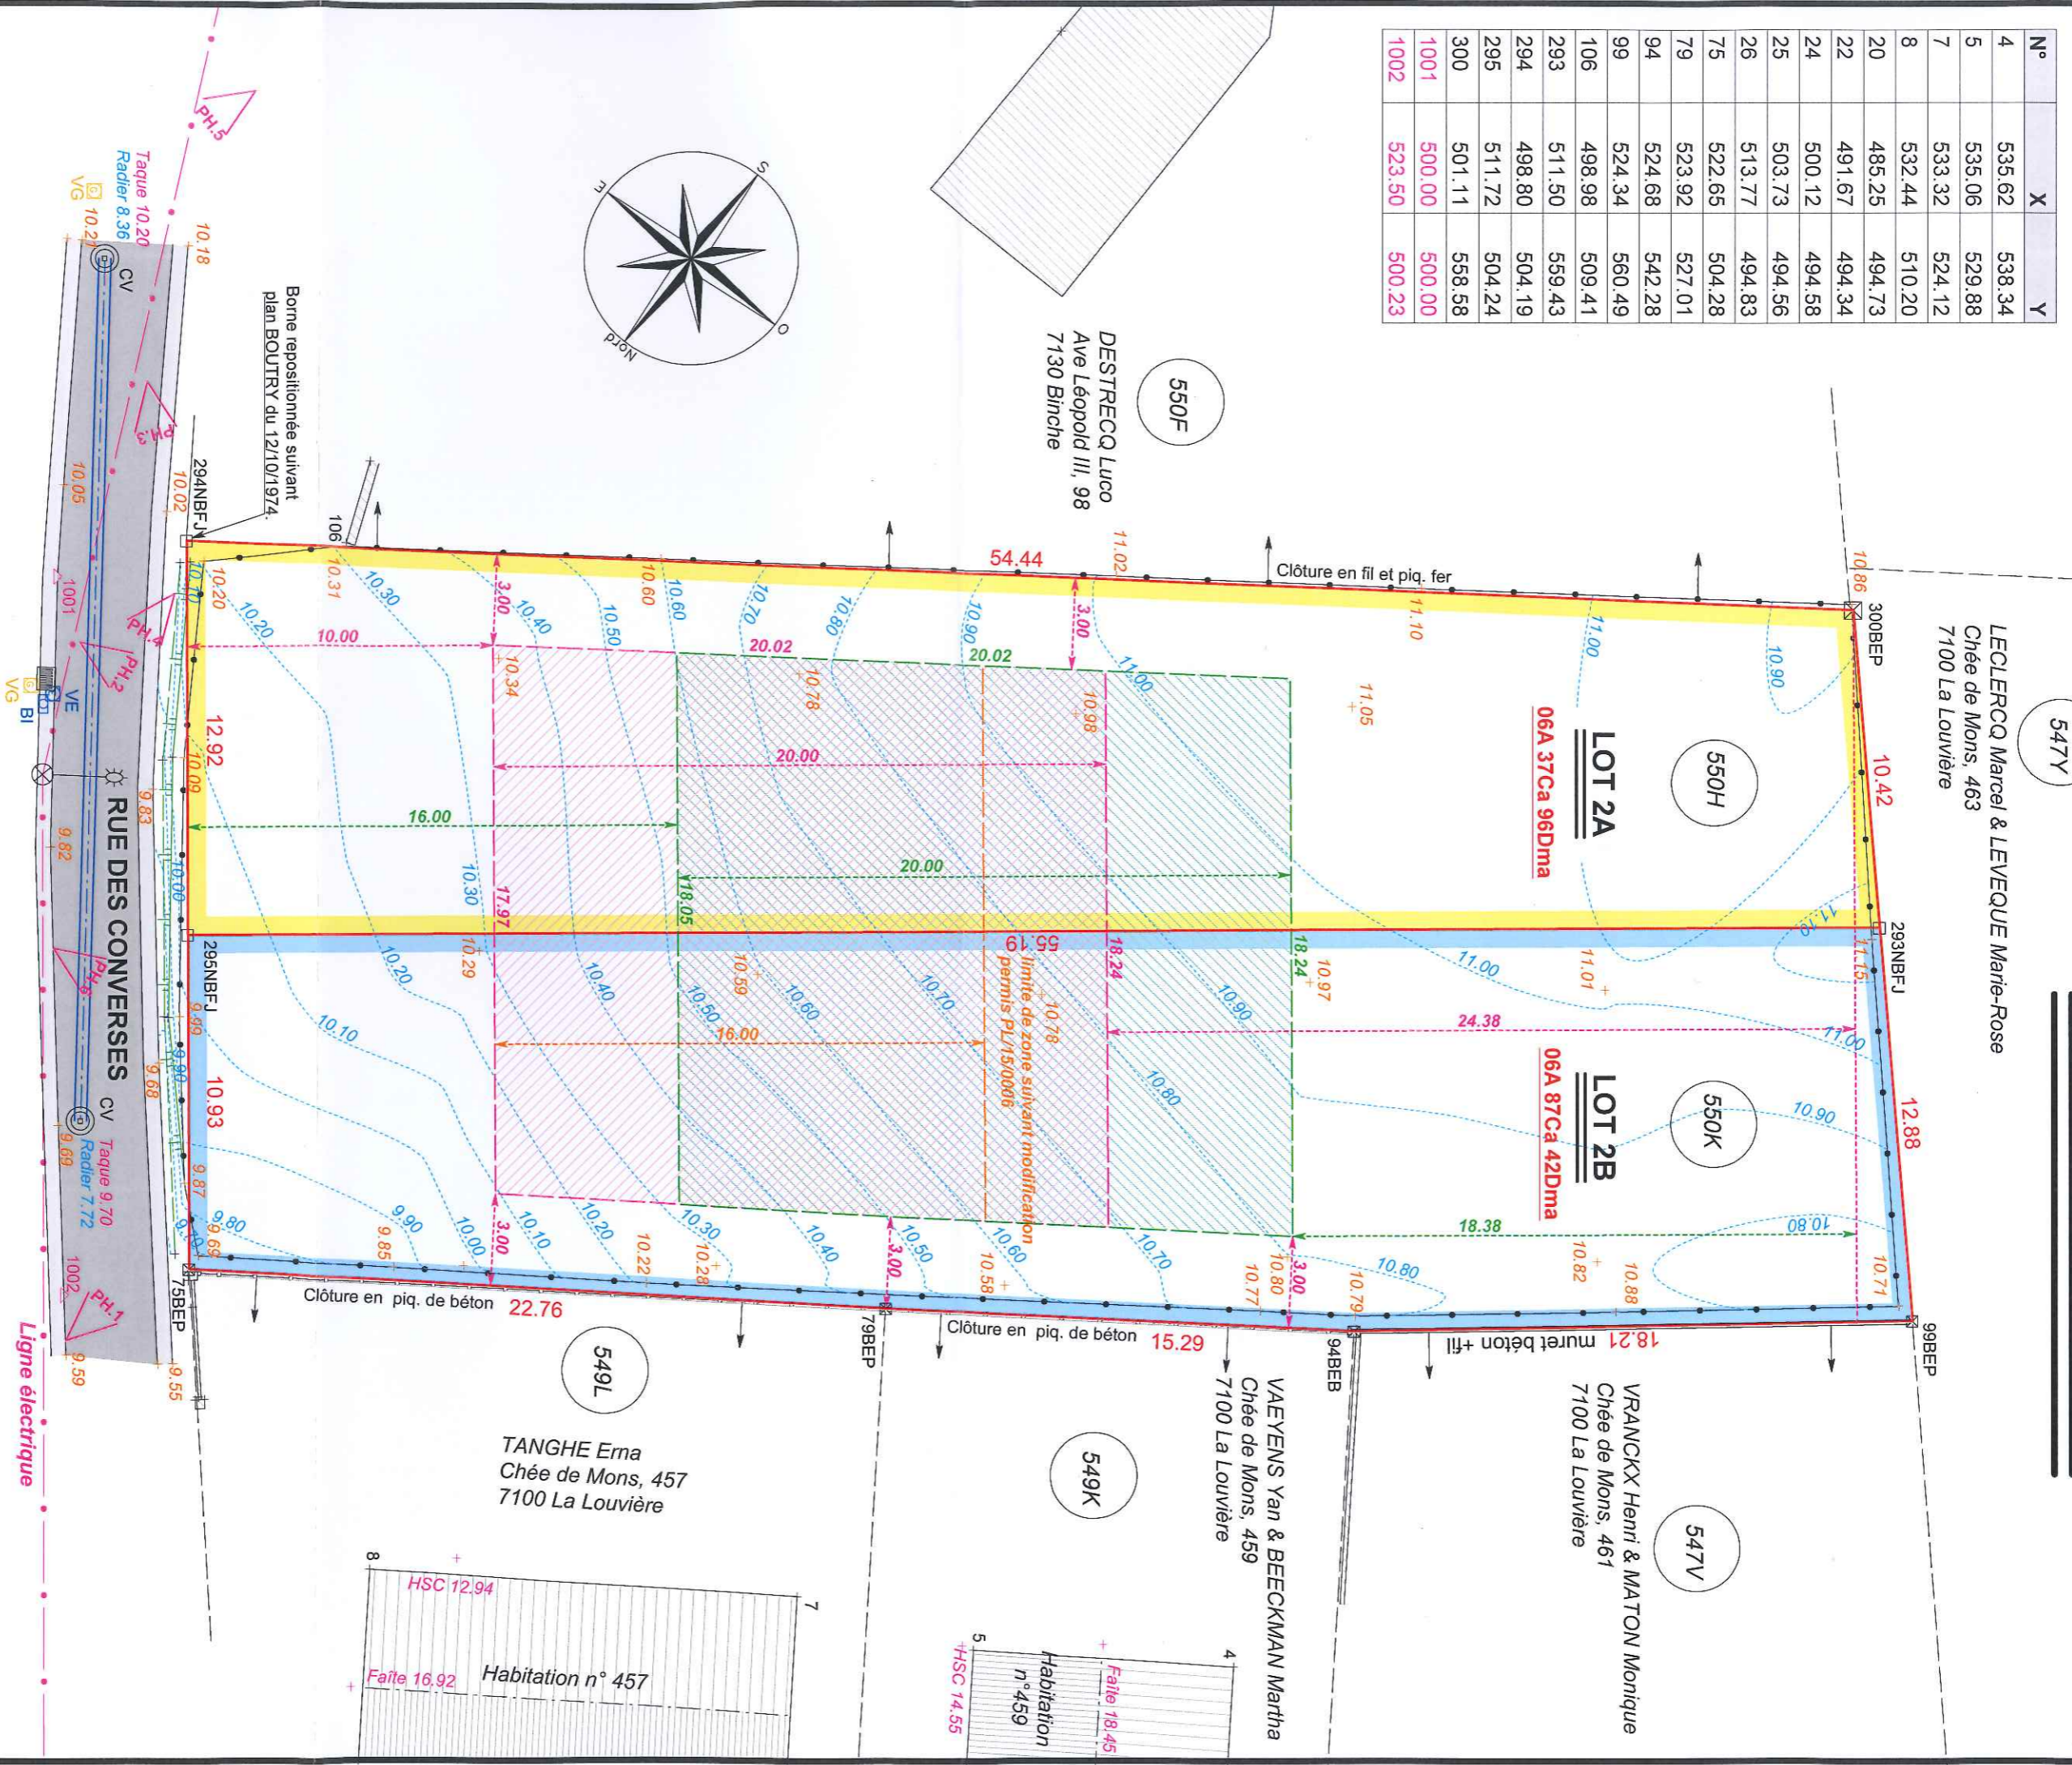

HSC 14.27 20 Habitation n°5 Faite 17.21

HSC 15.86 22 Habitation n°3

HSC 14.61 25 Habitation n°1 Faite 14.61

HSC 12.94 7 Habitation n° 457 Faite 16.92

HSC 14.55 5 Habitation n°459

HSC 13.12 8 Faite 15.5

Dos.: P3061  
Ech.: 1/200